


1 Marknivå
1 : 50



2 Roof Plan
1 : 50


Building area: 4.0m x 3.75m = 15.00m²

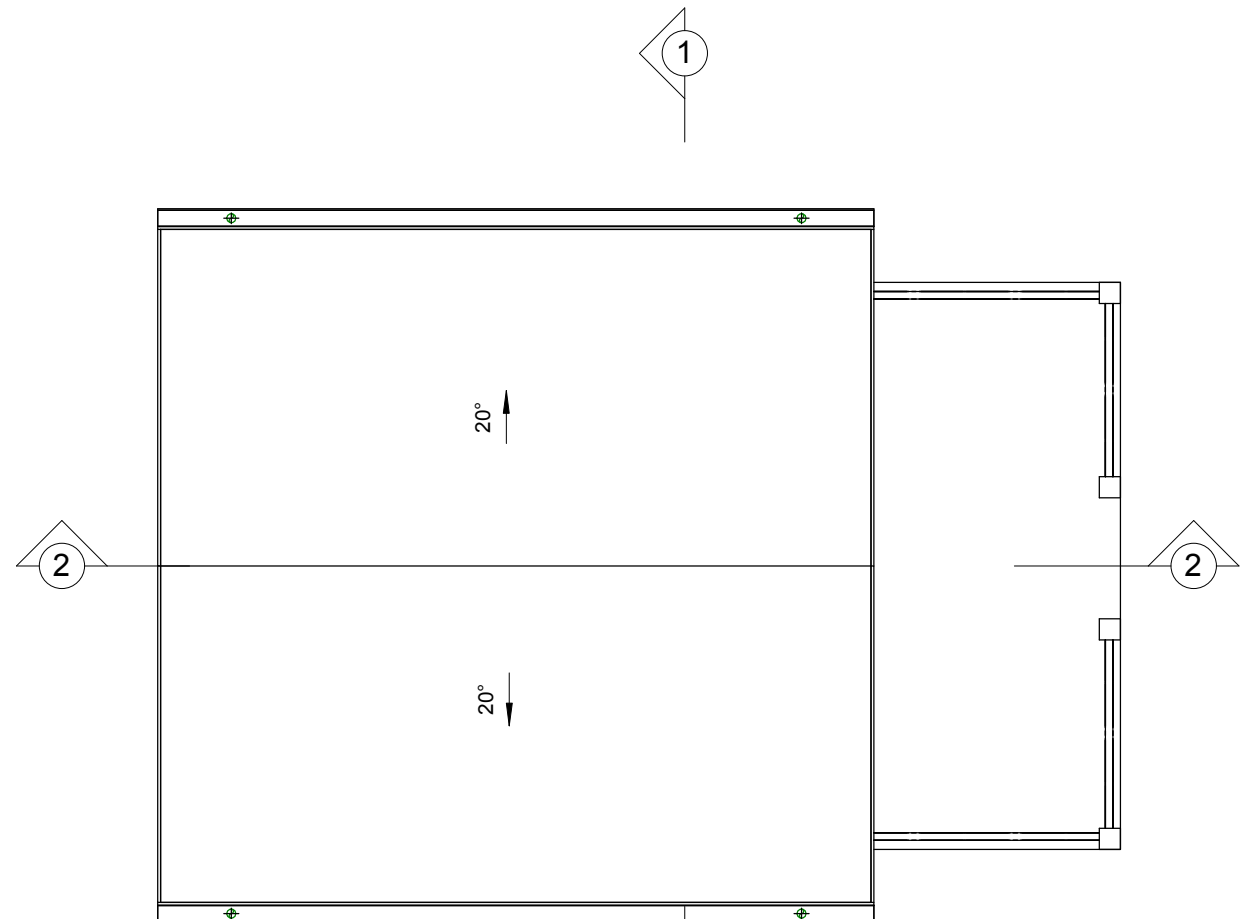


VISUELL SKALA 1:50 @ A3

Living Areas	
Name	Area
Room	14.31 m ² 14.31 m ²

FASTIGHETSBETECKNING ENTRÉPLAN & ROOF PLAN		
Ritn.nr. A1	REV: 2016-01-10	Skala: 1 : 50 (A3)
RITAD AV:		

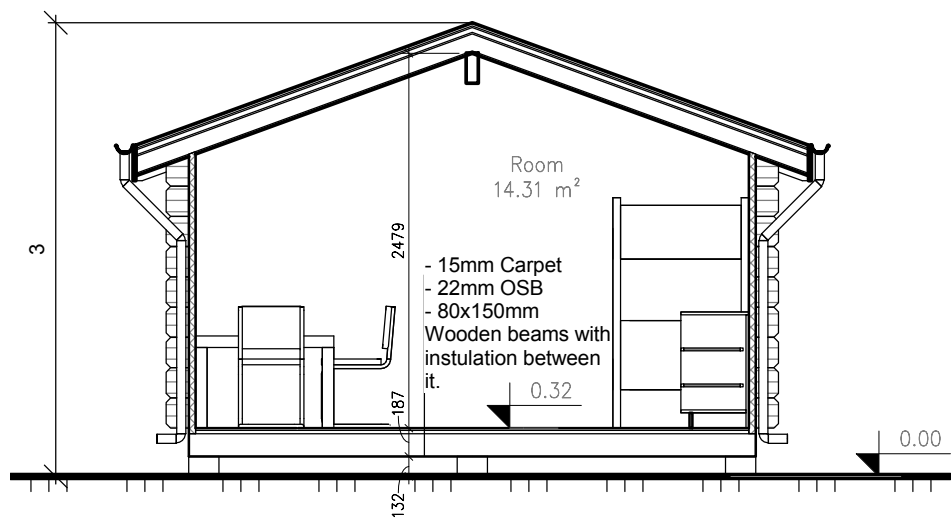

1 **Sektion 1**
1 : 50

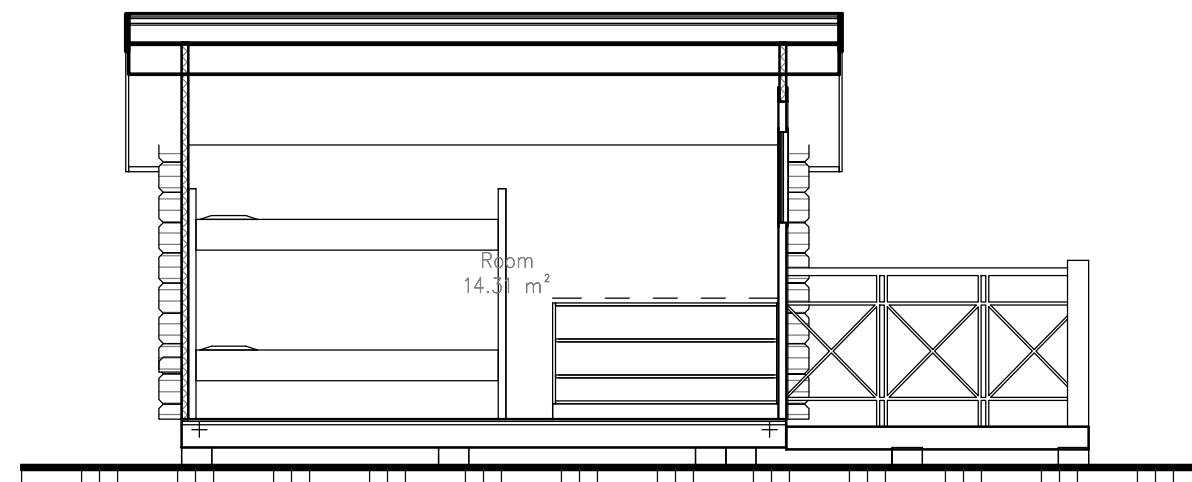

2 **Sektion 2**
1 : 50



VISUELL SKALA 1:50 @ A3


FASTIGHETS BETECKNING
SEKTIONS

Ritn.nr. A2


REV: 2016-01-10

Skala: 1 : 50 (A3)


RITAD AV:

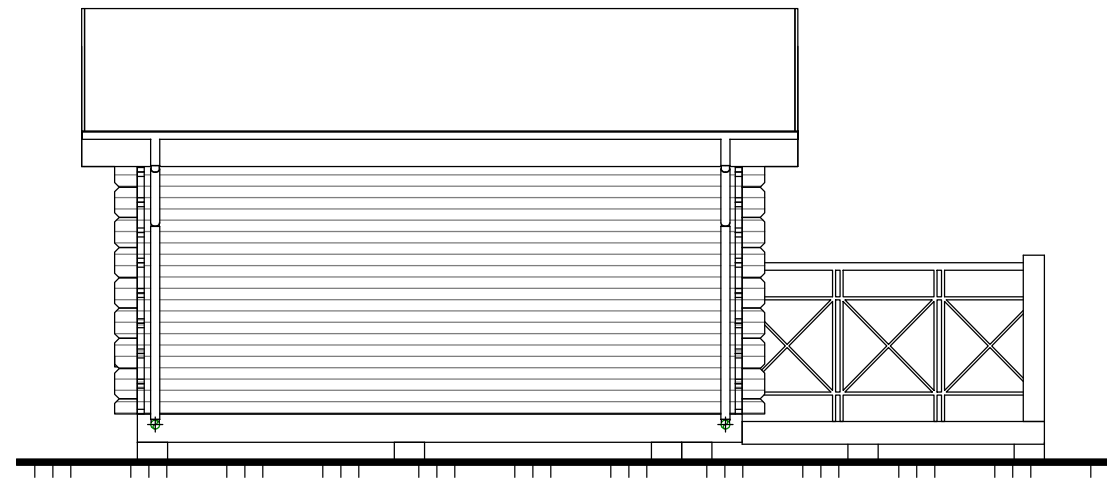


1 Fasad 1
1 : 50

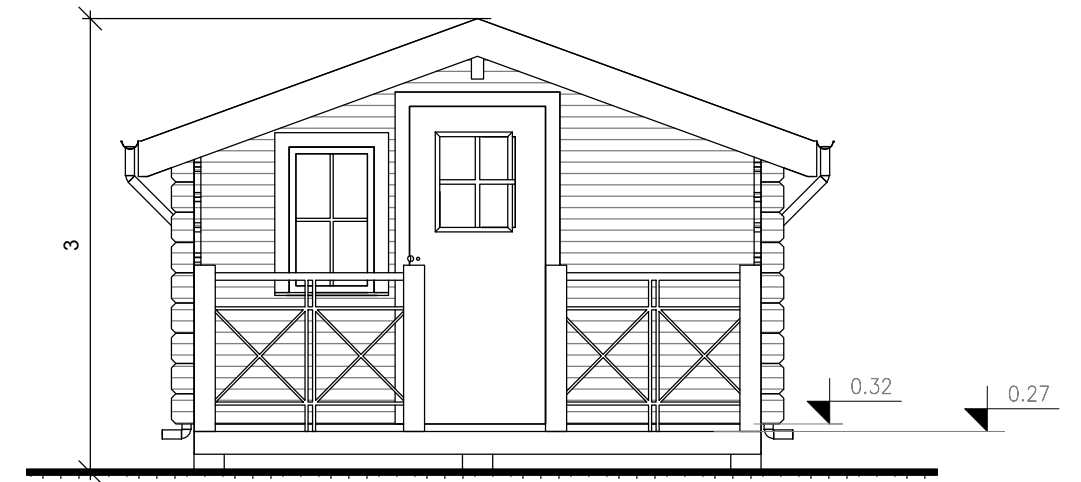


2 Fasad 2
1 : 50

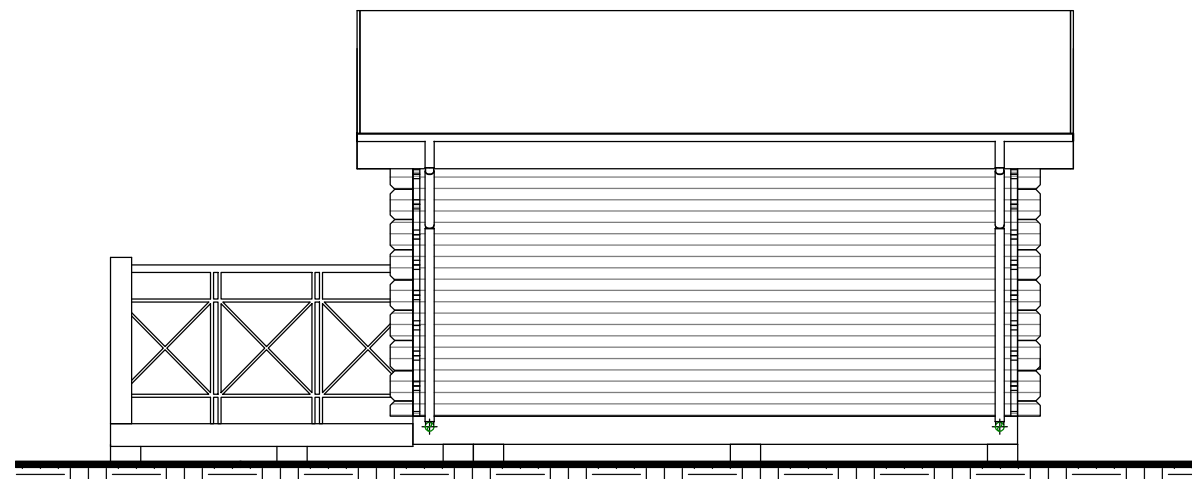

3 Fasad 3
1 : 50

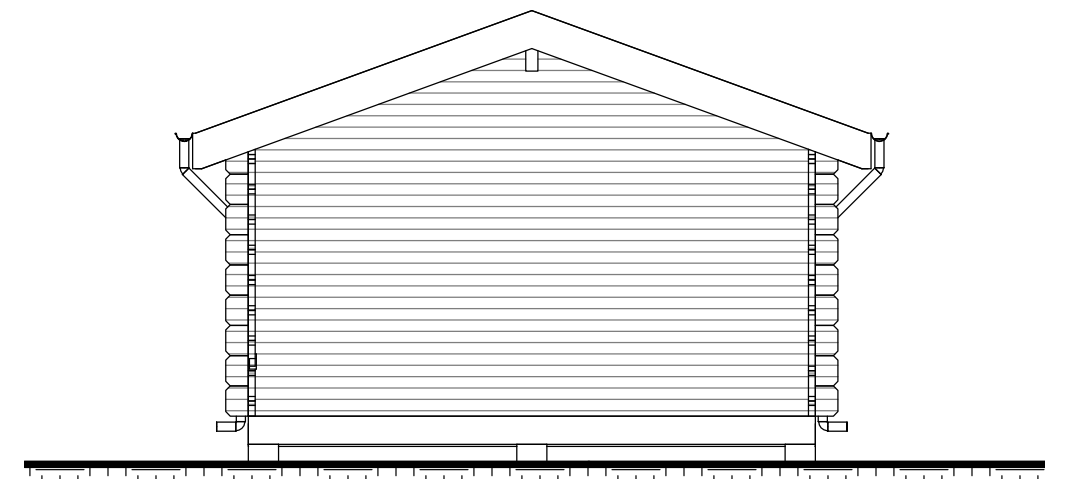

4 Fasad 4
1 : 50

 

VISUELL SKALA 1:50 @ A3


FASTIGHETSBETECKNING
FASADER

Ritn.nr. A3

REV: 2016-01-10

Skala: 1 : 50 (A3)

RITAD AV:

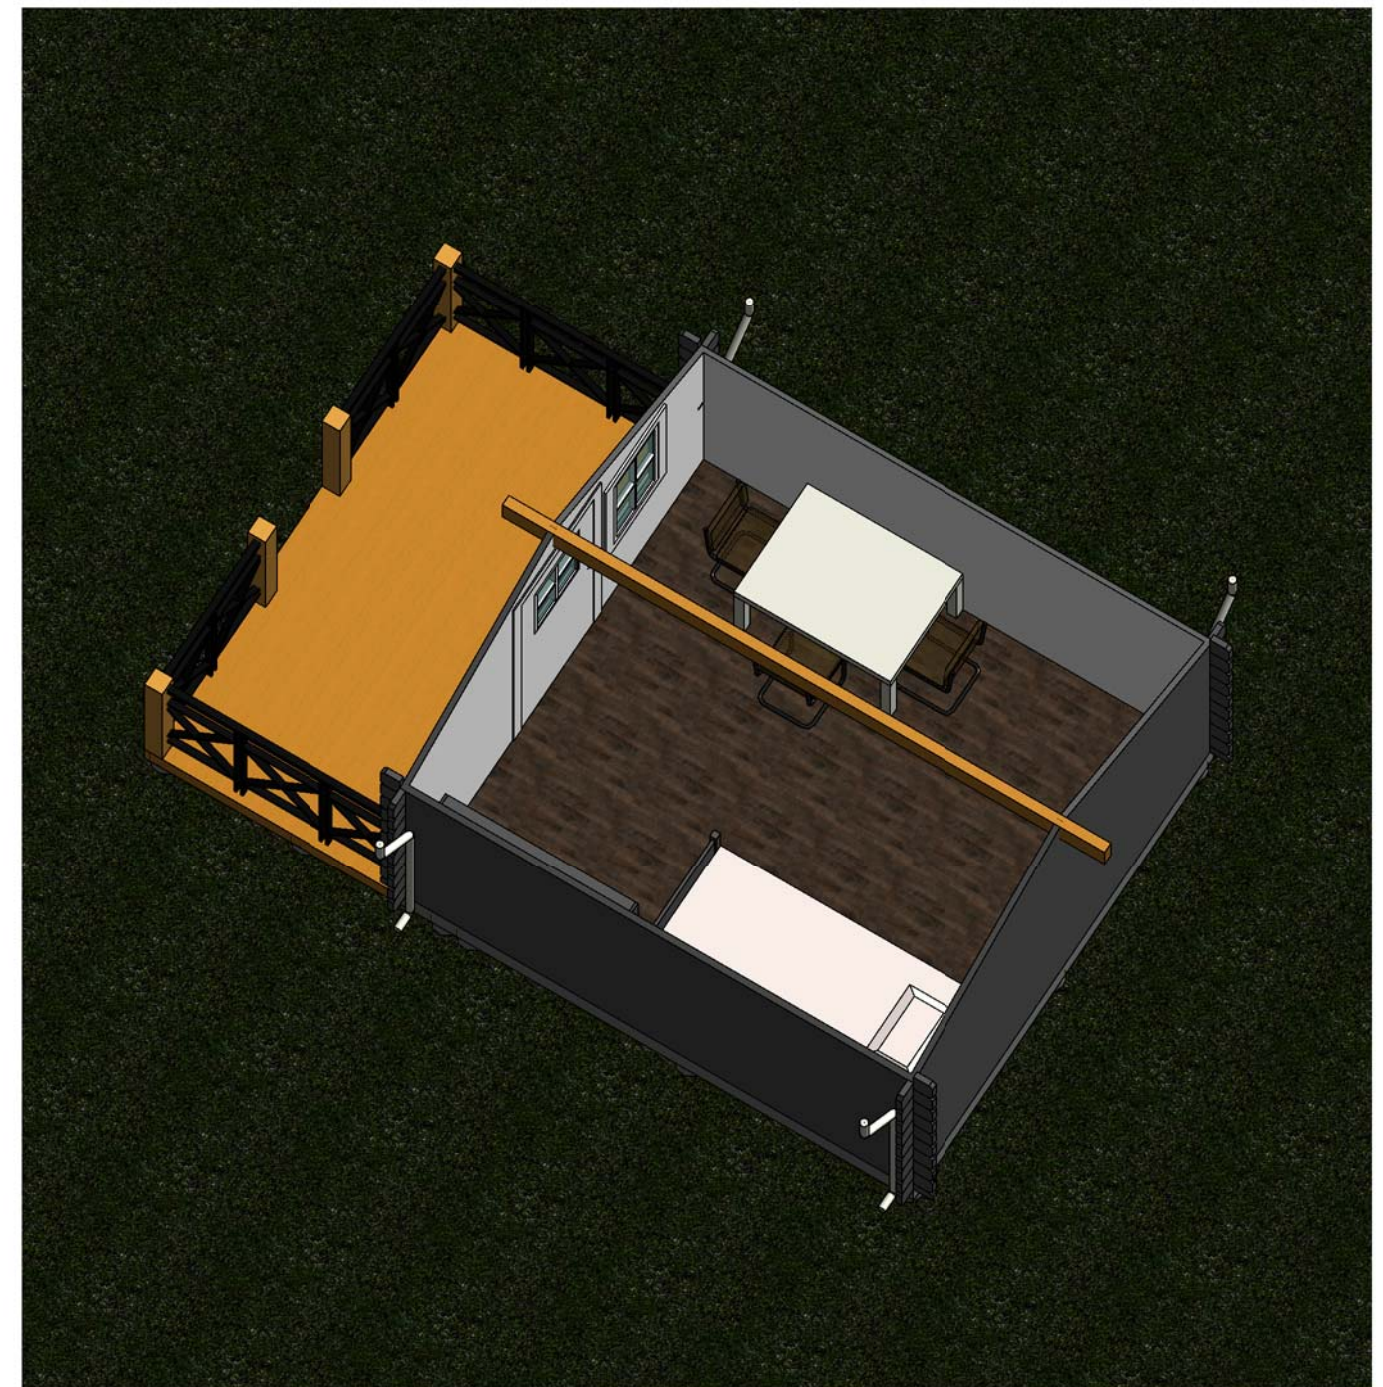

FASTIGHETS BETECKNING
3D VIEWS



Ritn.nr. A4

REV: 2016-01-10

Skala:

(A3)

RITAD AV:

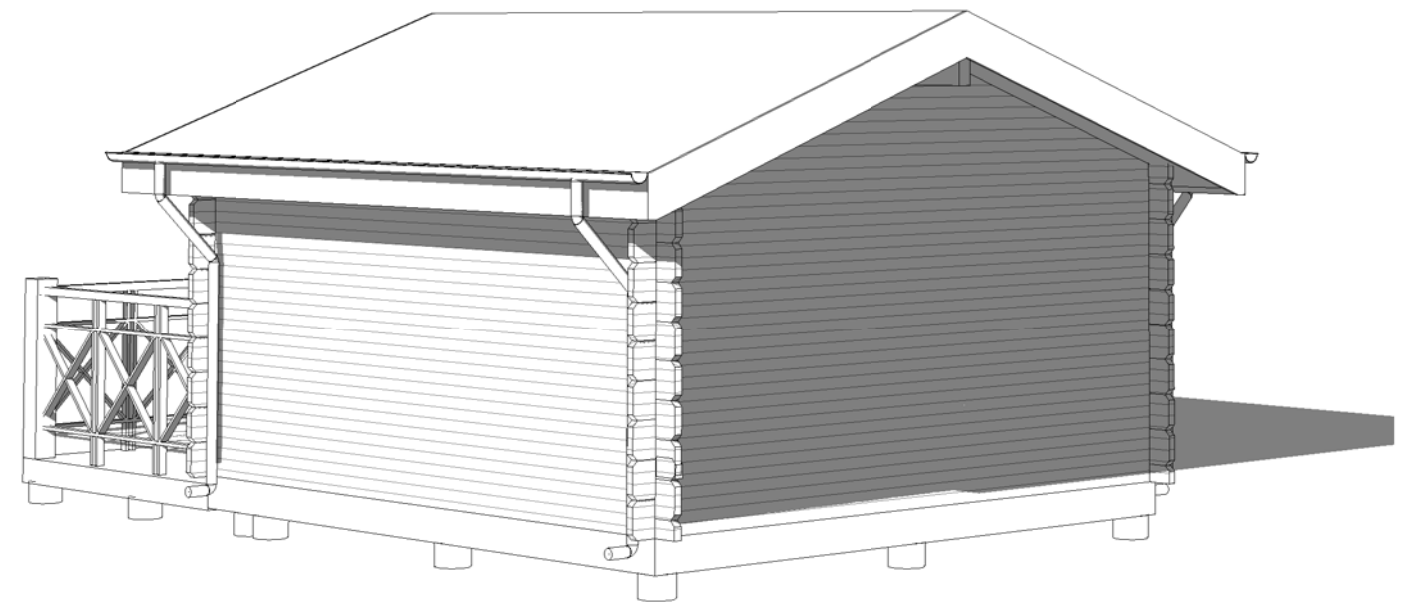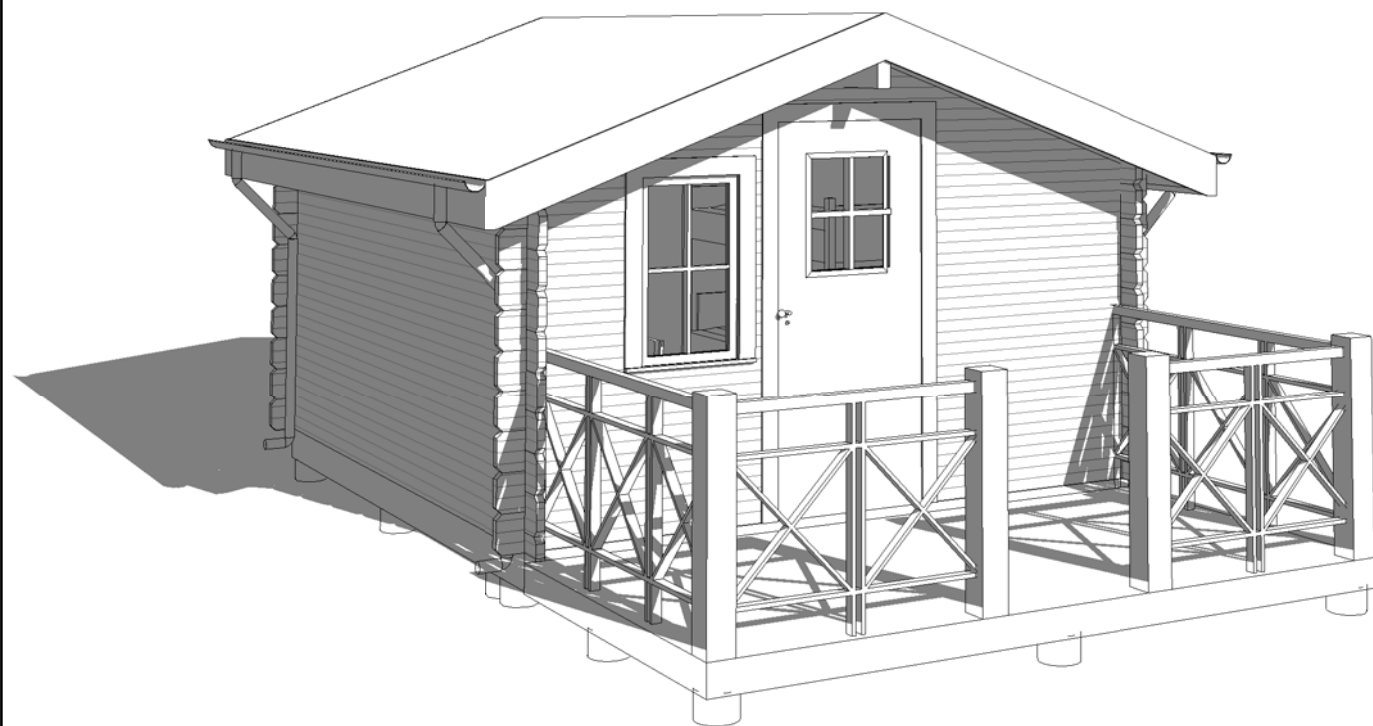

FASTIGHETS BETECKNING
3D VIEWS

Ritn.nr. A5

REV: 2016-01-10

Skala:

(A3)

RITAD AV: