


**1** Marknivå  
1 : 50

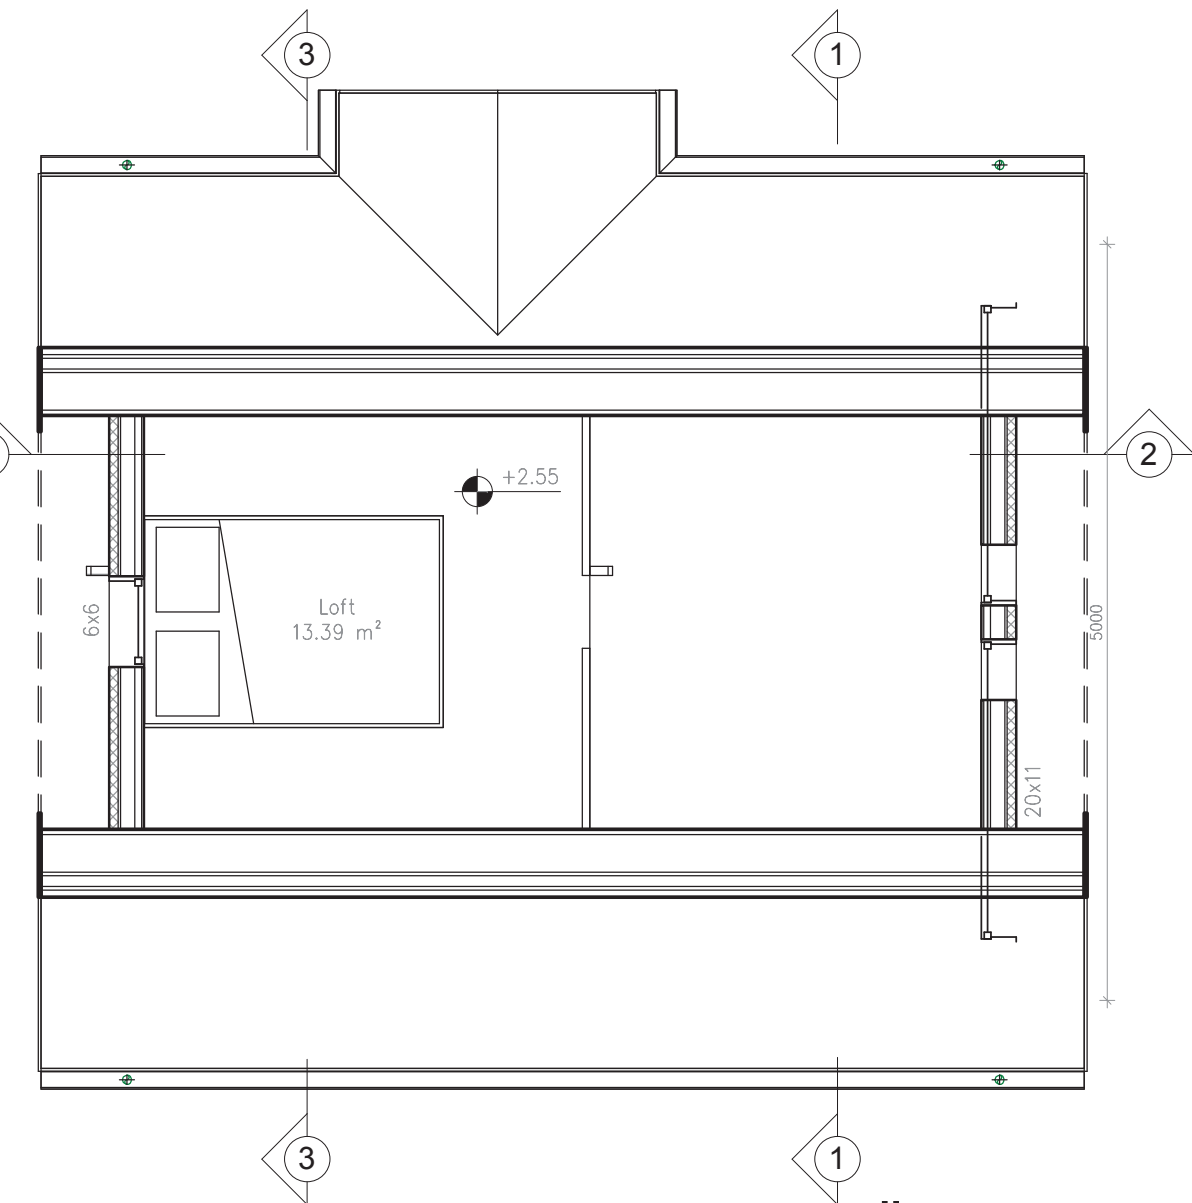

**2** Övre plan  
1 : 50


Exterior wall = 230mm  
 - 60mm Structure  
 - 15mm Air Gap  
 - 95mm Insulation  
 - 45mm Insulation  
 - 15mm Wood Panel


| Living Areas |                            |
|--------------|----------------------------|
| Name         | Area                       |
| Bathroom     | 3.29 m <sup>2</sup>        |
| Vardagsrum   | 11.76 m <sup>2</sup>       |
| Loft         | 13.39 m <sup>2</sup>       |
| Sovrum       | 7.46 m <sup>2</sup>        |
| Lobby        | 2.16 m <sup>2</sup>        |
|              | <b>38.05 m<sup>2</sup></b> |

**Building area: 5.0m x 6.0m =30.00m<sup>2</sup>**


FASTIGHETSBETECKNING  
ENTRÉPLAN & ÖVRE PLAN

Ritn.nr. A1      REV: 2015-09-08      Skala: 1 : 50 (A3)  
 RITAD AV:

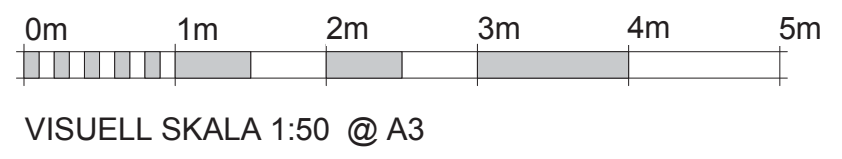


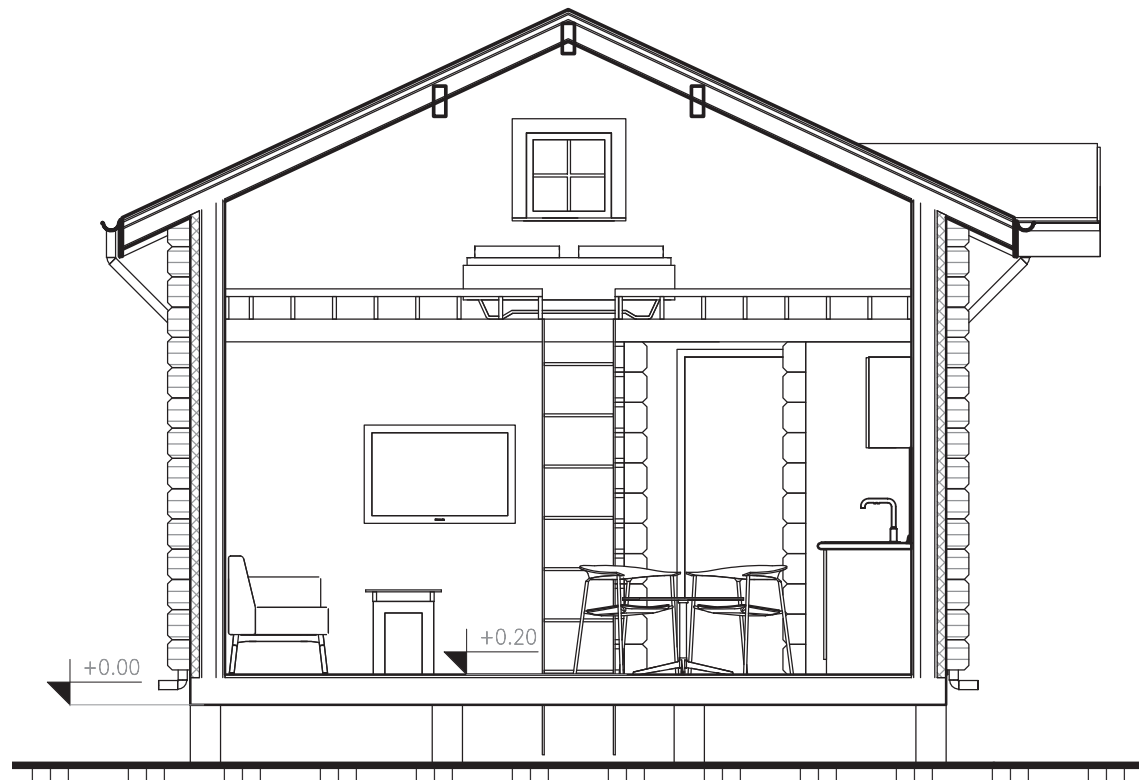

1 Sektion 1  
1 : 50

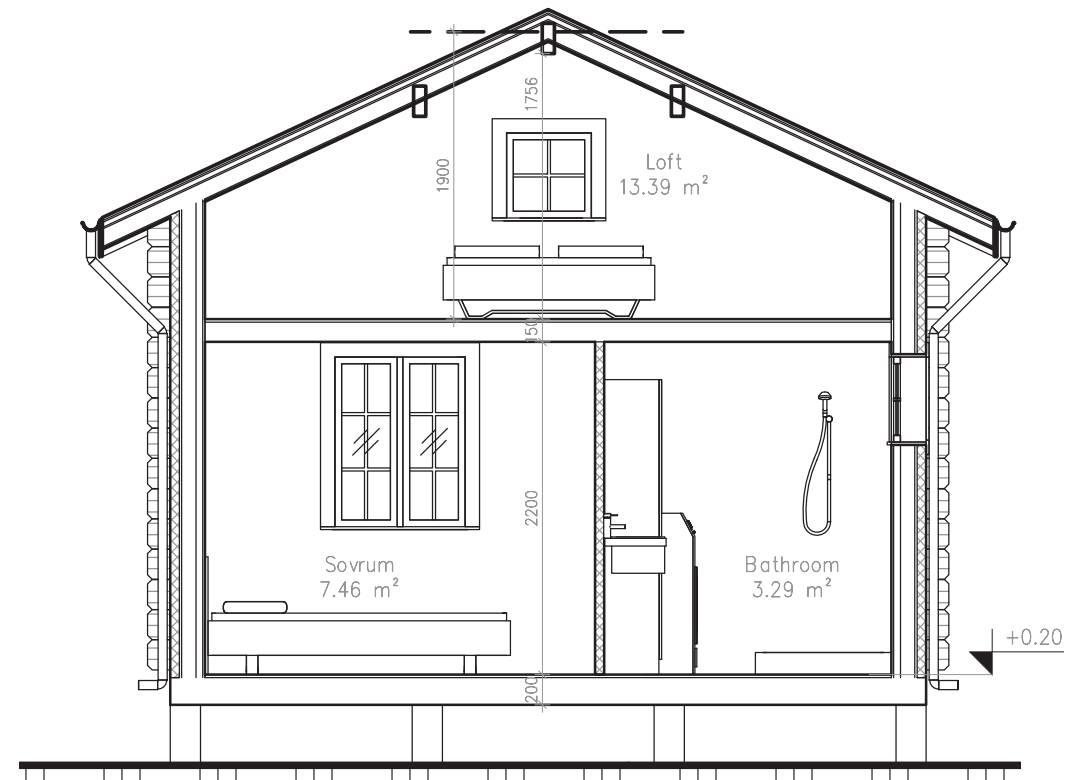

3 Sektion 3  
1 : 50



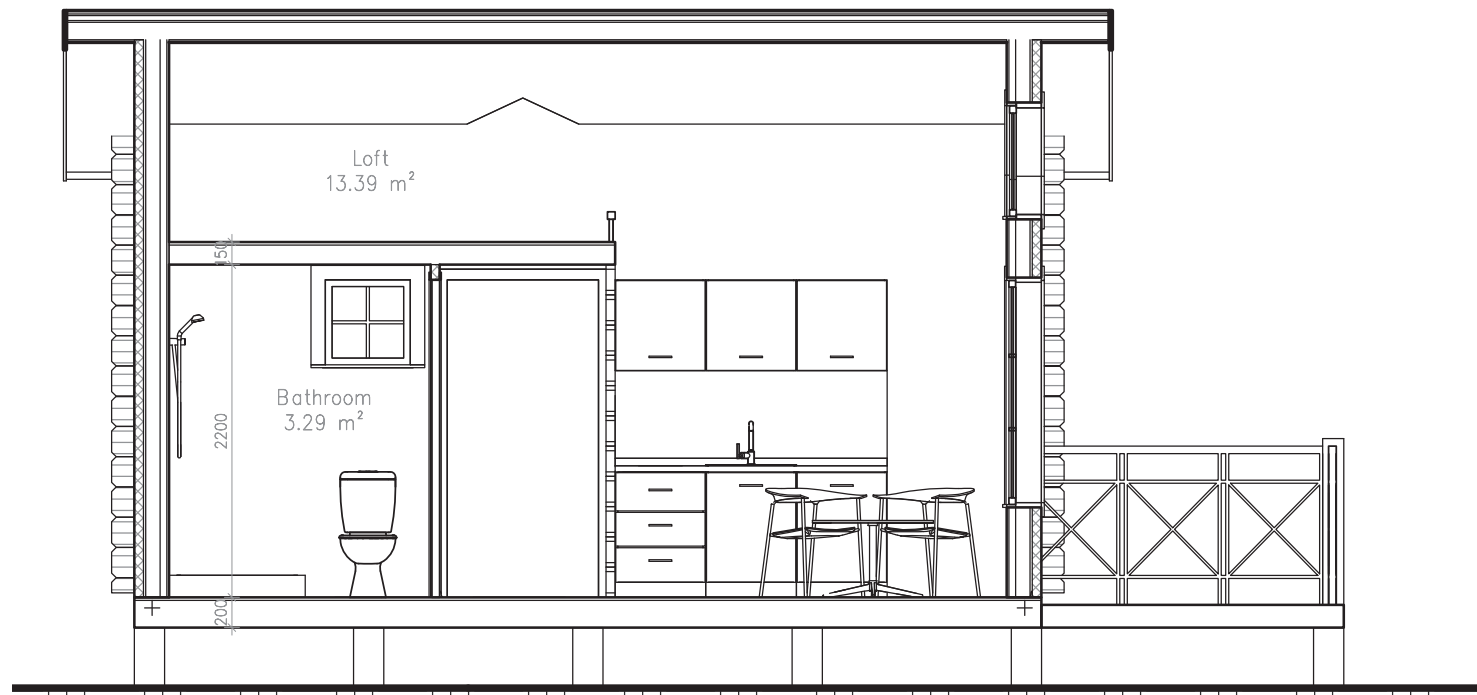


2 Sektion 2  
1 : 50



VISUELL SKALA 1:50 @ A3

|                                   |                 |                    |
|-----------------------------------|-----------------|--------------------|
| FASTIGHETS BETECKNING<br>SECTIONS |                 |                    |
| Ritn.nr. A2                       | REV: 2015-09-08 | Skala: 1 : 50 (A3) |
| RITAD AV:                         |                 |                    |

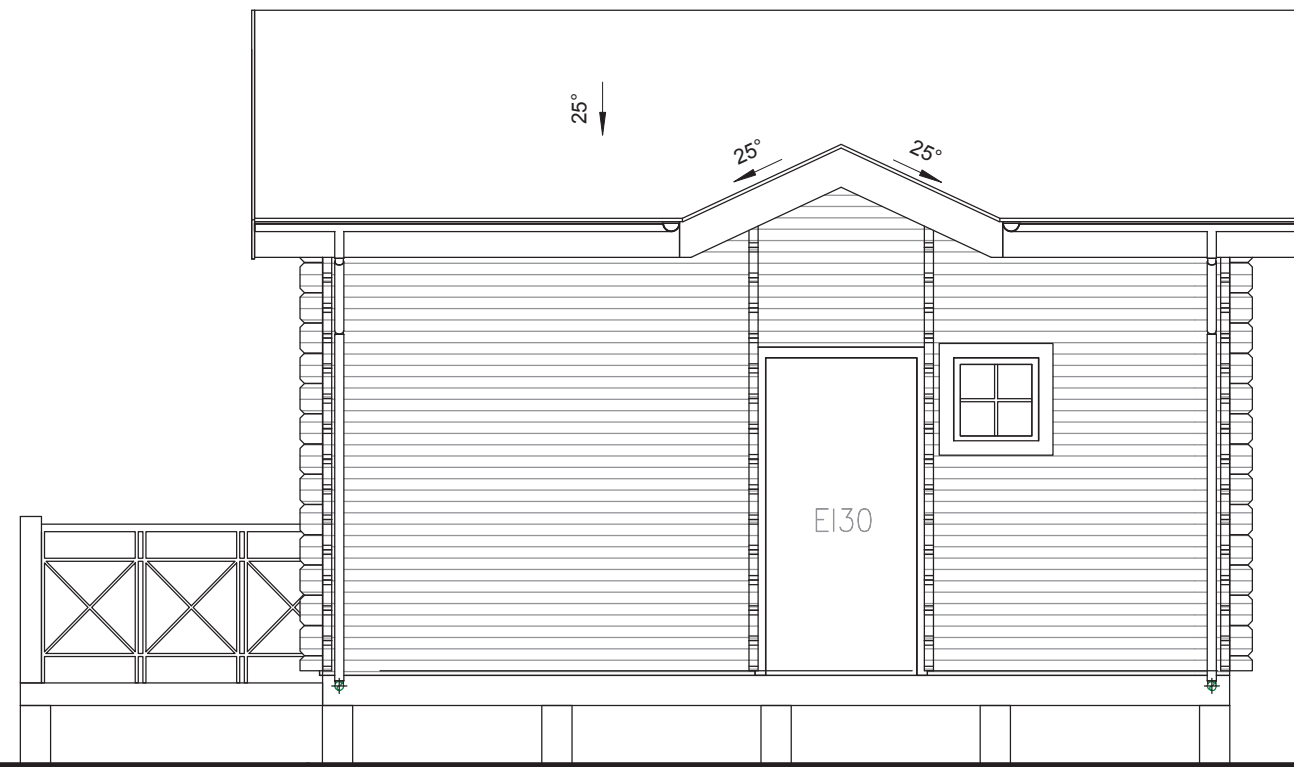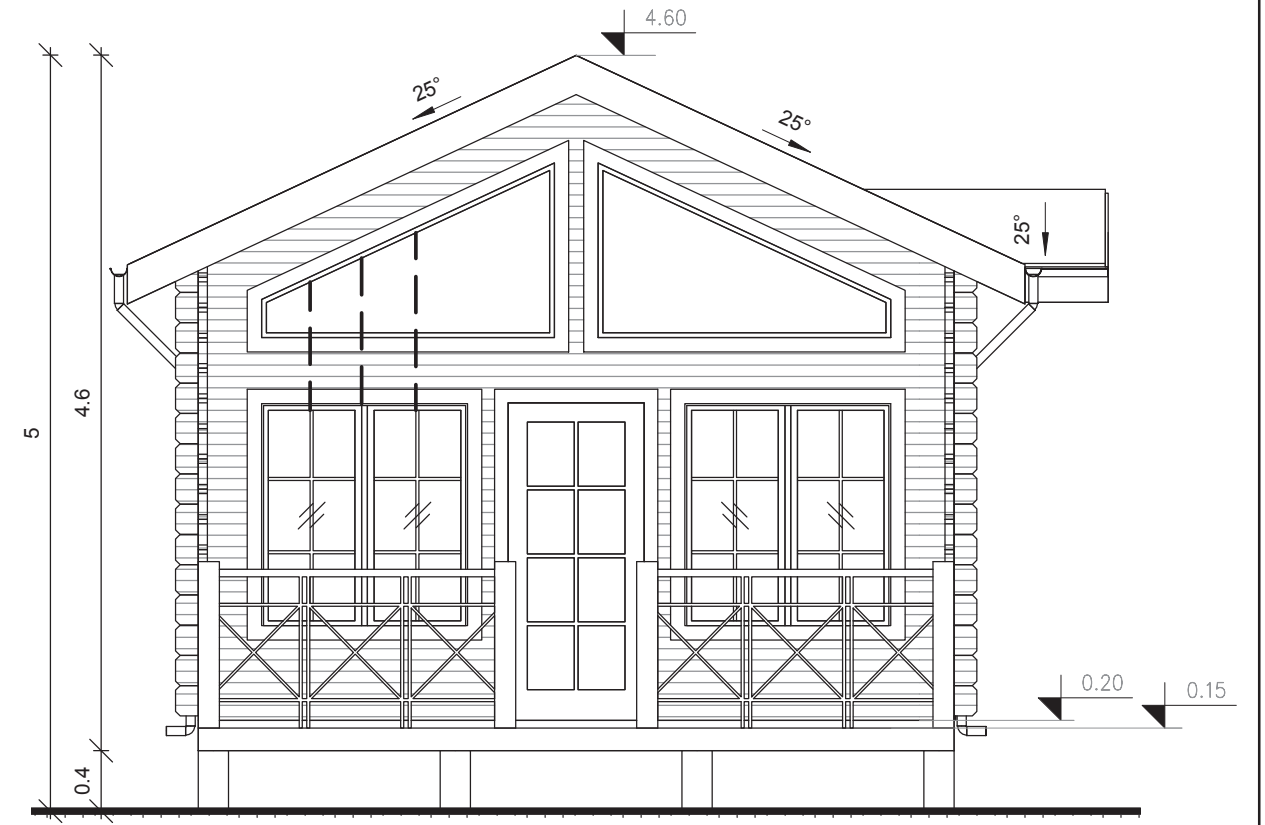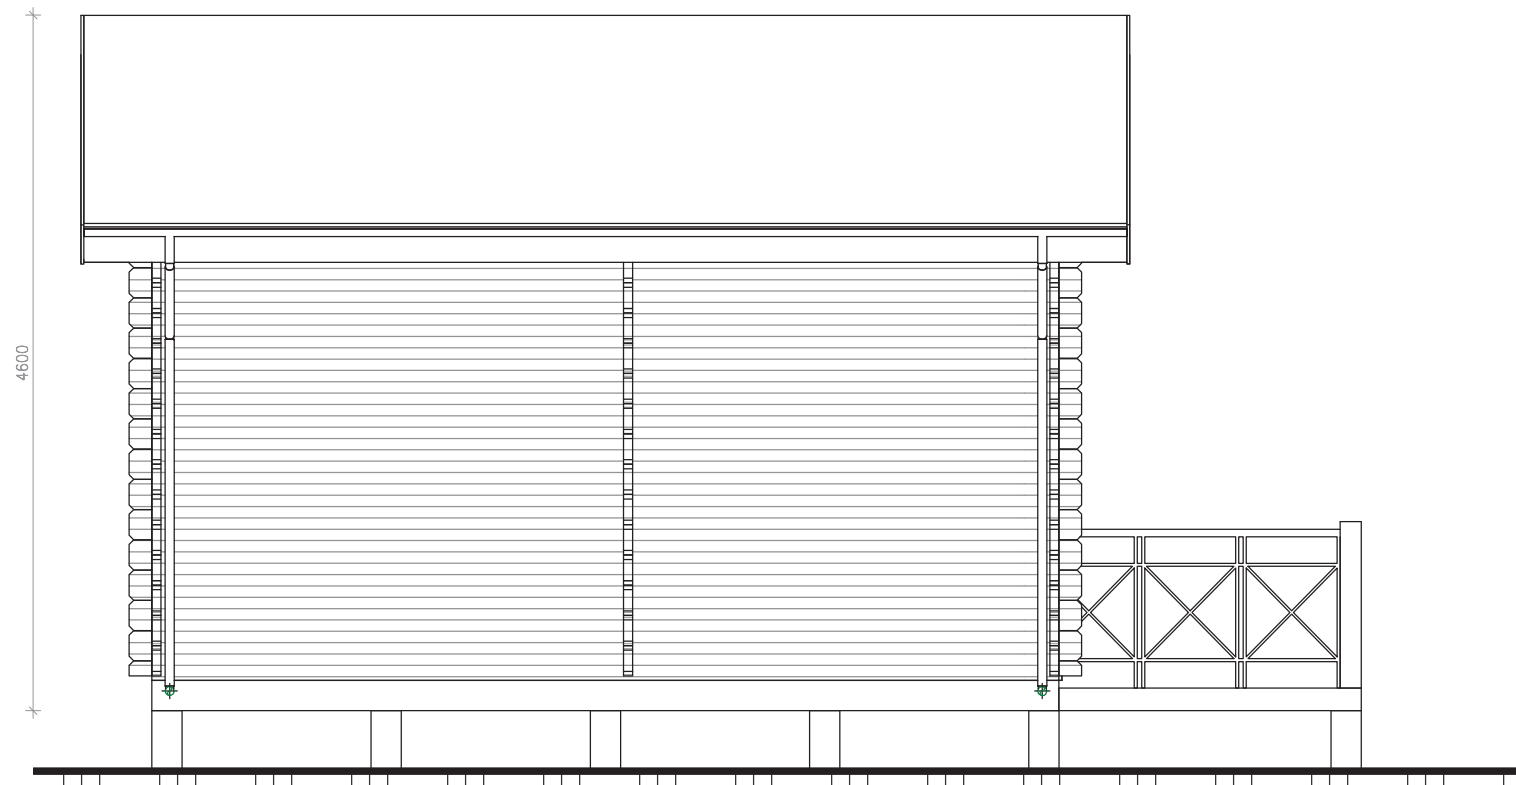

VISUELL SKALA 1:50 @ A3

FASTIGHETS BETECKNING  
FASADER

Ritn.nr. A3

REV: 2015-09-08

Skala: 1 : 50 (A3)

RITAD AV:



FASTIGHETS BETECKNING  
3D VIEWS





Ritn.nr. A4

REV: 2015-09-08

Skala:

(A3)

RITAD AV:

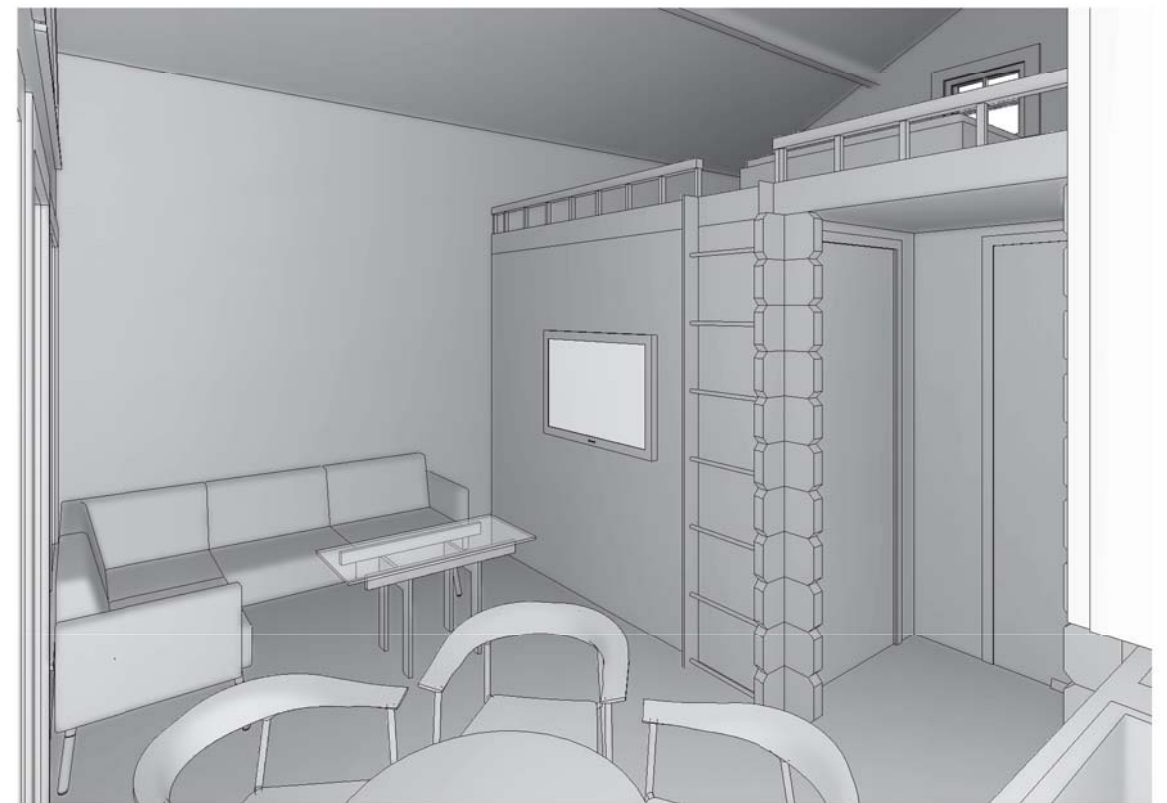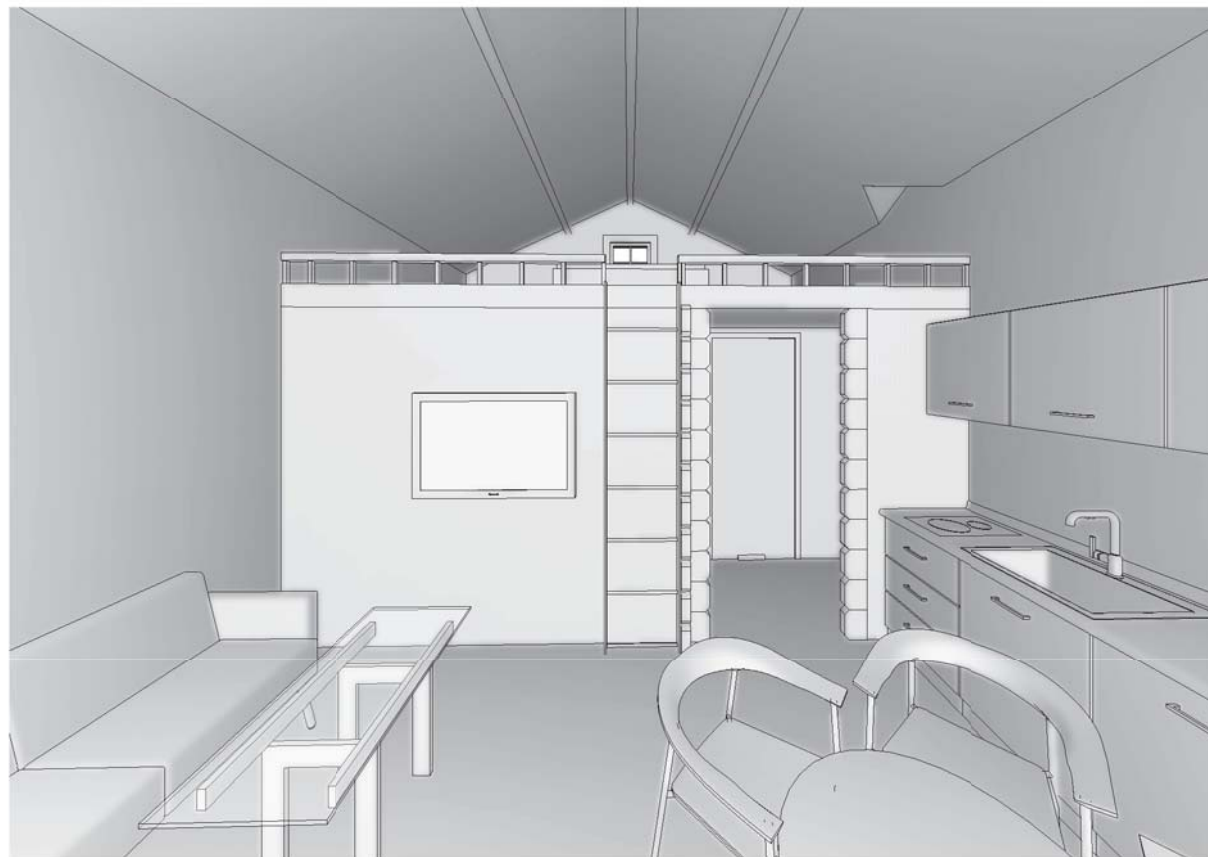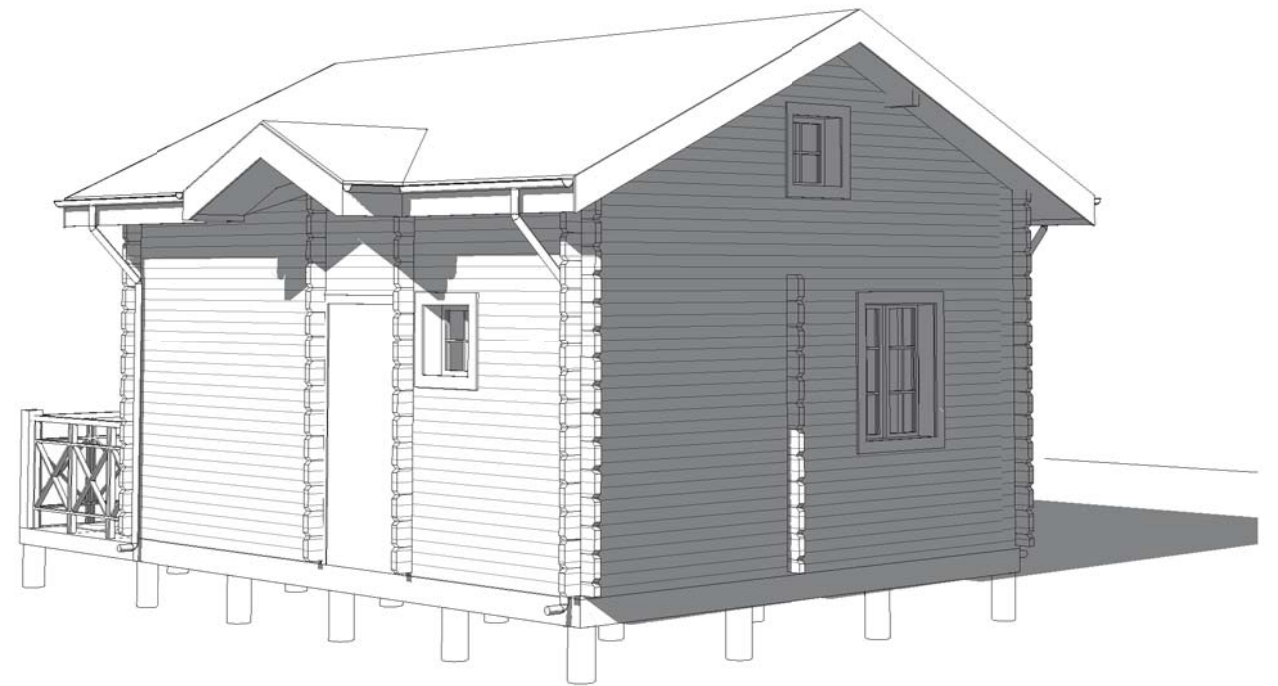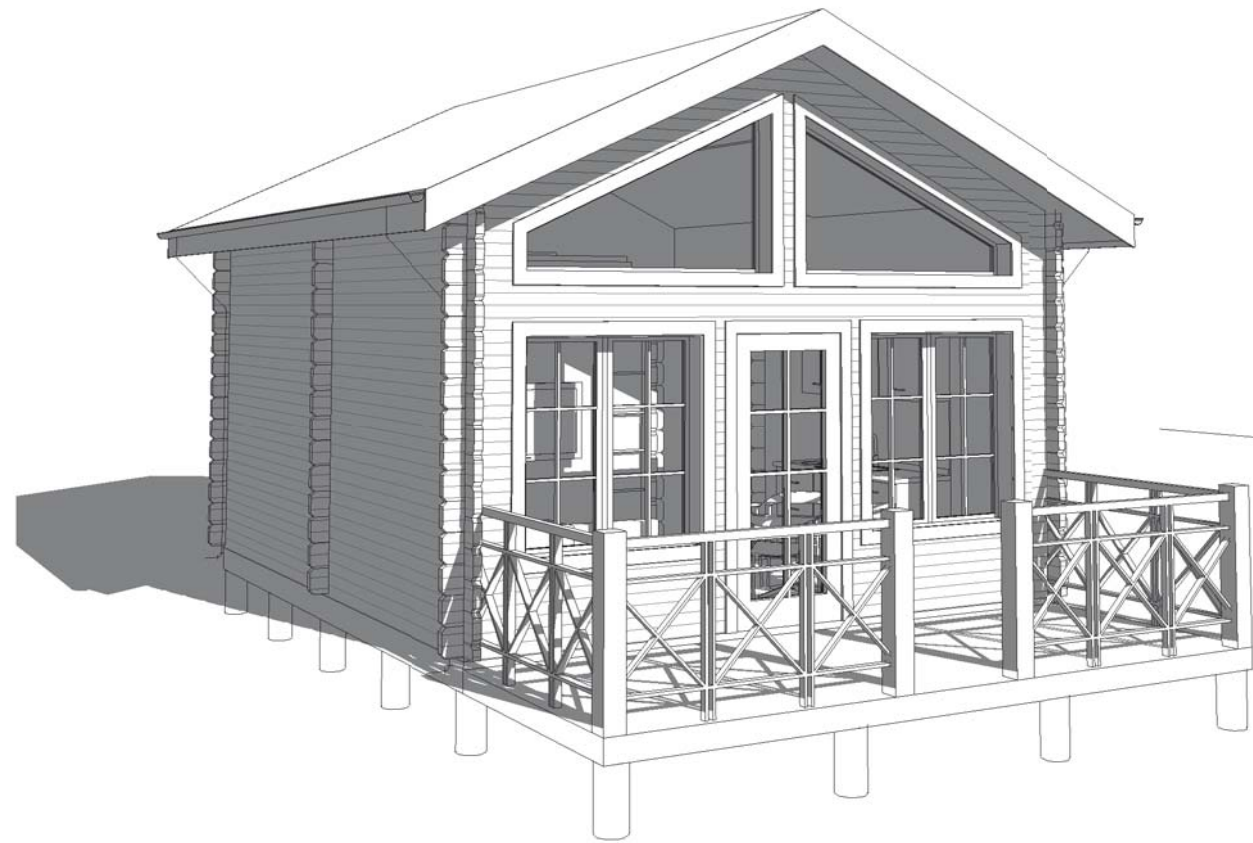

FASTIGHETS BETECKNING  
3D VIEWS

Ritn.nr. A5

REV: 2015-09-08

Skala:

(A3)

RITAD AV: