



1 Marknivå
1 : 100

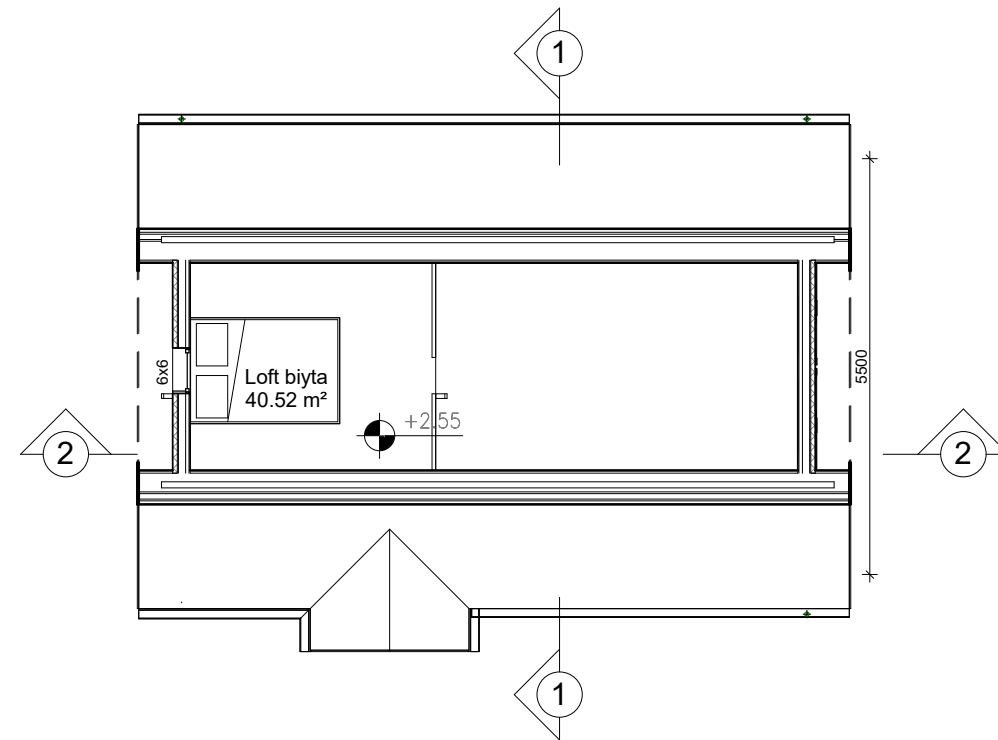

2 Övre plan
1 : 100

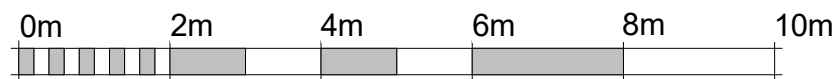

VISUELL SKALA 1:100 @ A3

Boytor	
Namn	Area
Bad	4.26 m ²
Vardagsrum	24.14 m ²
Loft biyta	40.52 m ²
Sovrum	9.19 m ²
Rum	2.38 m ²
	80.49 m ²

Byggarea: 5.5m x 8.5m =46.75 m2

Attefall Huset
av Rosell & Clack AB


FASTIGHETSBETECKNING
ENTRÉPLAN & ÖVRE PLAN

Ritn.nr. A1


REV: 2016-07-07

Skala: 1 : 100 (A3)


RITAD AV: Attefallhuset.se

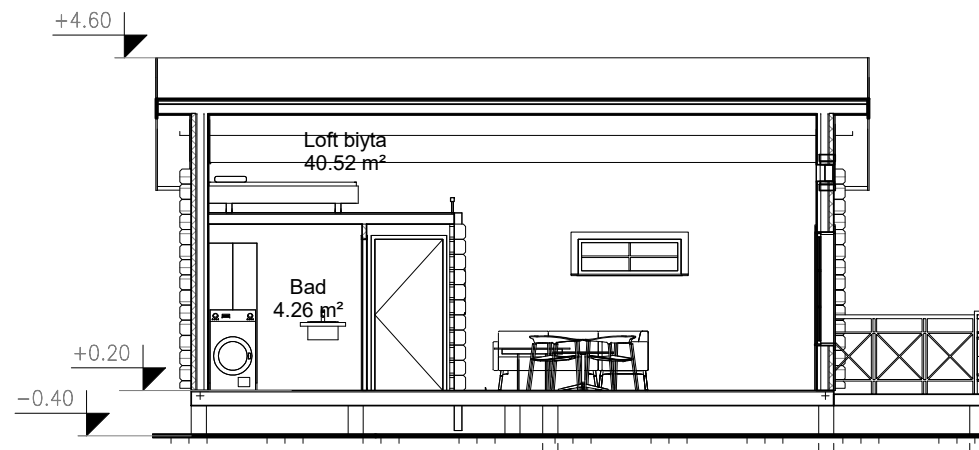


1 Sektion 2
1 : 100

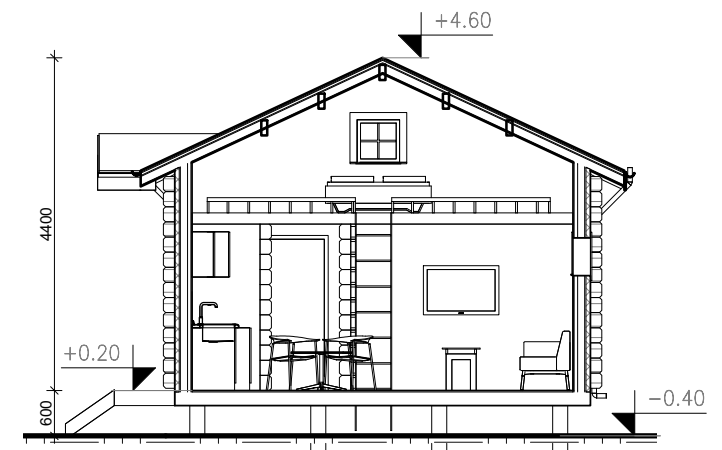


2 Sektion 1
1 : 100

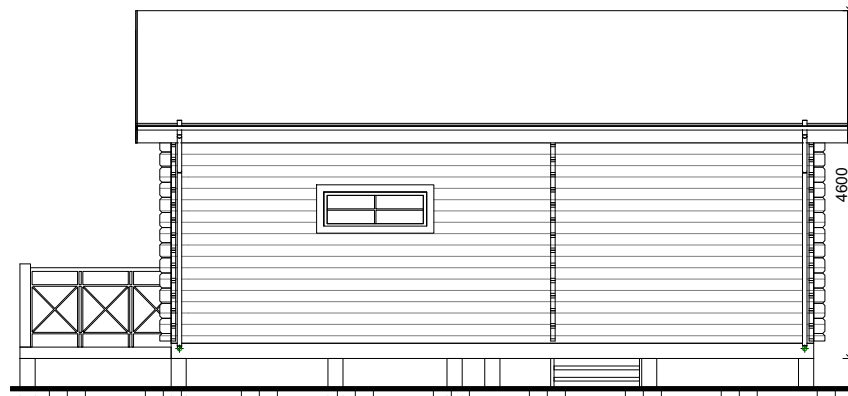

3 Fasad 1
1 : 100

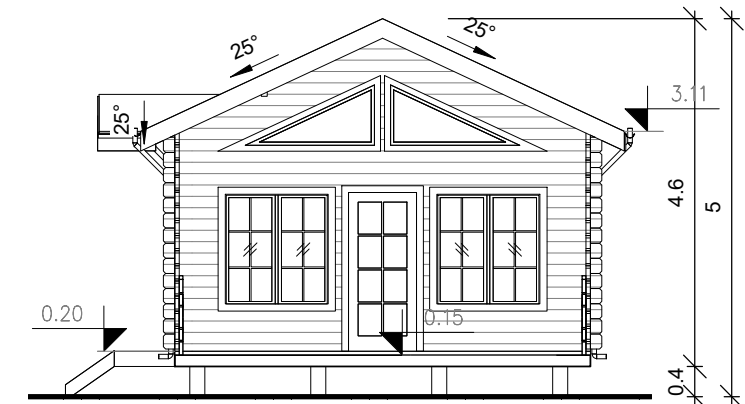


4 Fasad 4
1 : 100

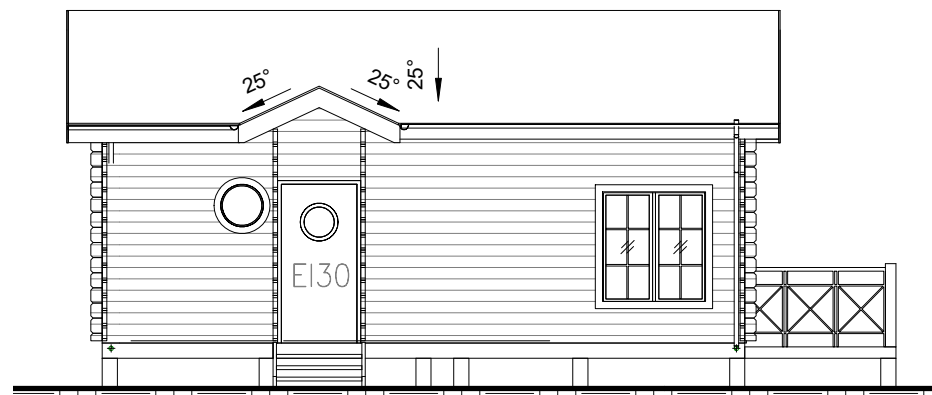

5 Fasad 2
1 : 100



6 Fasad 3
1 : 100

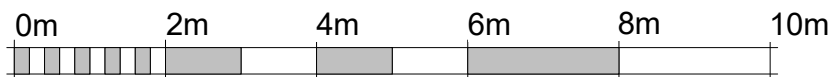

VISUELL SKALA 1:100 @ A3



Ritn.nr. A2

FASTIGHETS BETECKNING
FASADER

REV: 2016-07-07

Skala: 1 : 100 (A3)

RITAD AV: Attefallhuset.se