



Marknivå

1 : 100

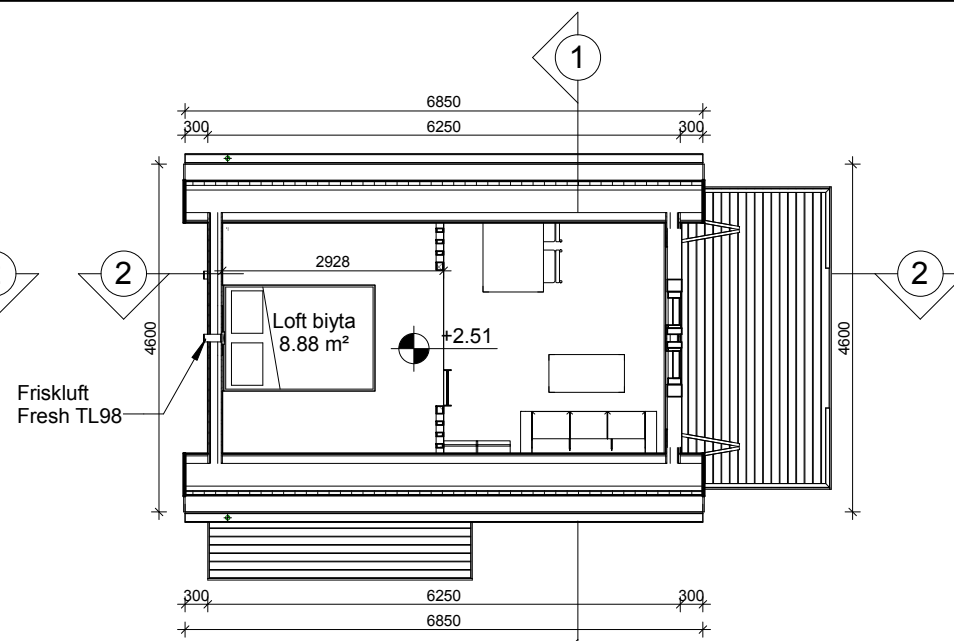


Övre plan

1 : 100

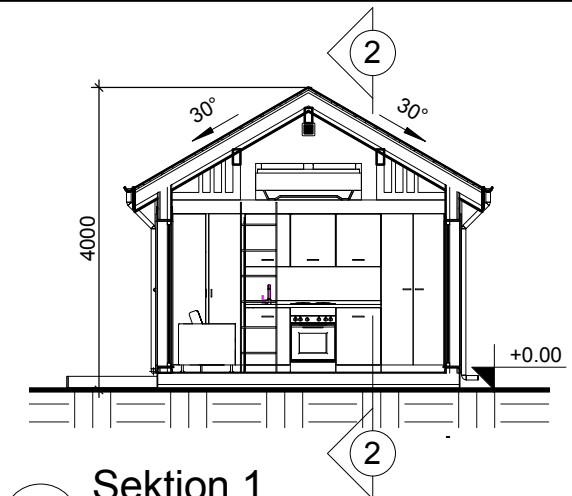


Sektion 1

1 : 100

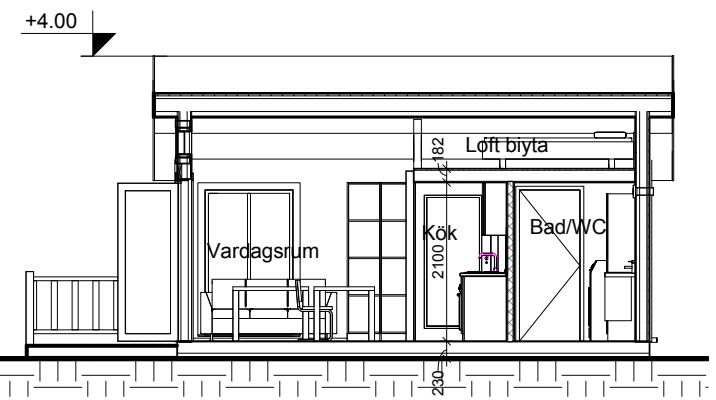


Sektion 2

1 : 100

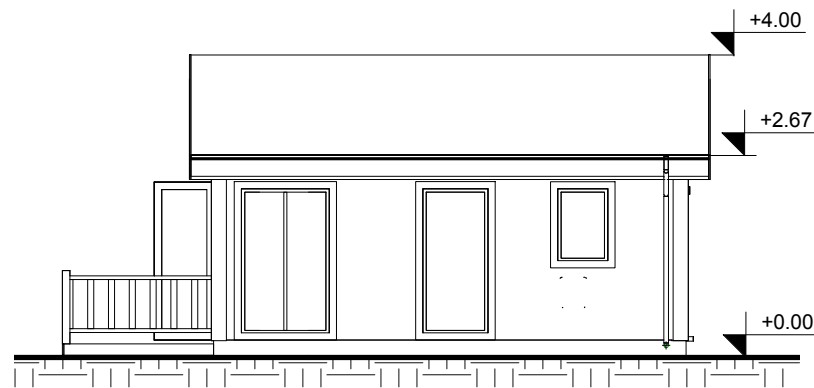

Fasad 2

1 : 100

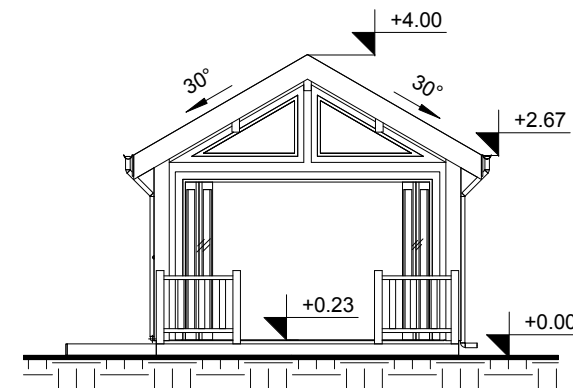


Fasad 4

1 : 100



Fasad 1

1 : 100

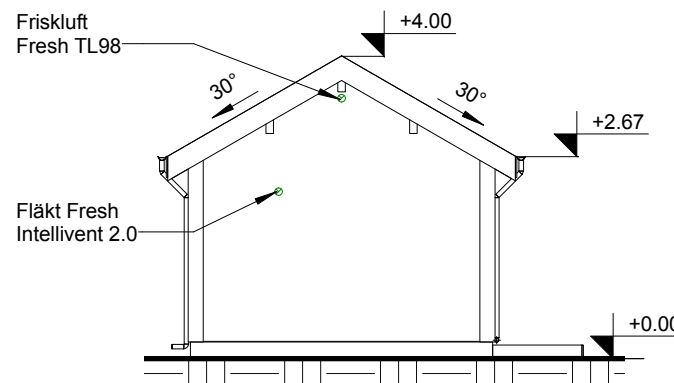

Fasad 3

1 : 100



VISUELL SKALA 1:100 @ A3

Takkonstruktion

- Lindab plåttak
- 30mm luftspalt
- Vindfolie Masterplast 3 ECO
- 150x50mm regelkonstruktion + Isover mineralull
- 50x50mm regelkonstruktion + Isover mineralull
- Diffusionsspärr Isoflex alu pz
- 15x120 TGV 4019 innerpanel furu

Yttervägg konstruktion 192mm

- 22 mm 22x145 Sveden Dubbelfas panel
- 15mm luftspalt, Vindfolie Masterplast 3 ECO
- 95mm regelkonstruktion + Isover mineralull 95mm
- 45mm regelkonstruktion + 45mm Isover mineralull
- Diffusionsspärr Isoflex alu pz
- 15x120 TGV 4019 innerpanel furu

Innervägg 100mm

- 15x120mm TGV 4019 innerpanel furu
- 70mm regelkonstruktion+Isover mineralull
- 15x120mm TGV 4019 innerpanel furu

Byggarea: 4.0m x 6.25m =25.00 m2

Boytor

Namn	Area
Bad/WC	4.08 m²
Kök	3.23 m²
Vardagsrum	10.62 m²
Hall	2.86 m²
Loft biyta	8.88 m²
	29.67 m²

Attefall Huset
av Rosell & Clack AB

Ritn.nr. A1

Modern Loft 1
PLAN, FASAD & SEKTIONSRITNINGAR

REV: 2016-02-15

Skala: 1 : 100 (A3)

RITAD AV: Attefallhuset.se